




OUTBOARD PROFILE

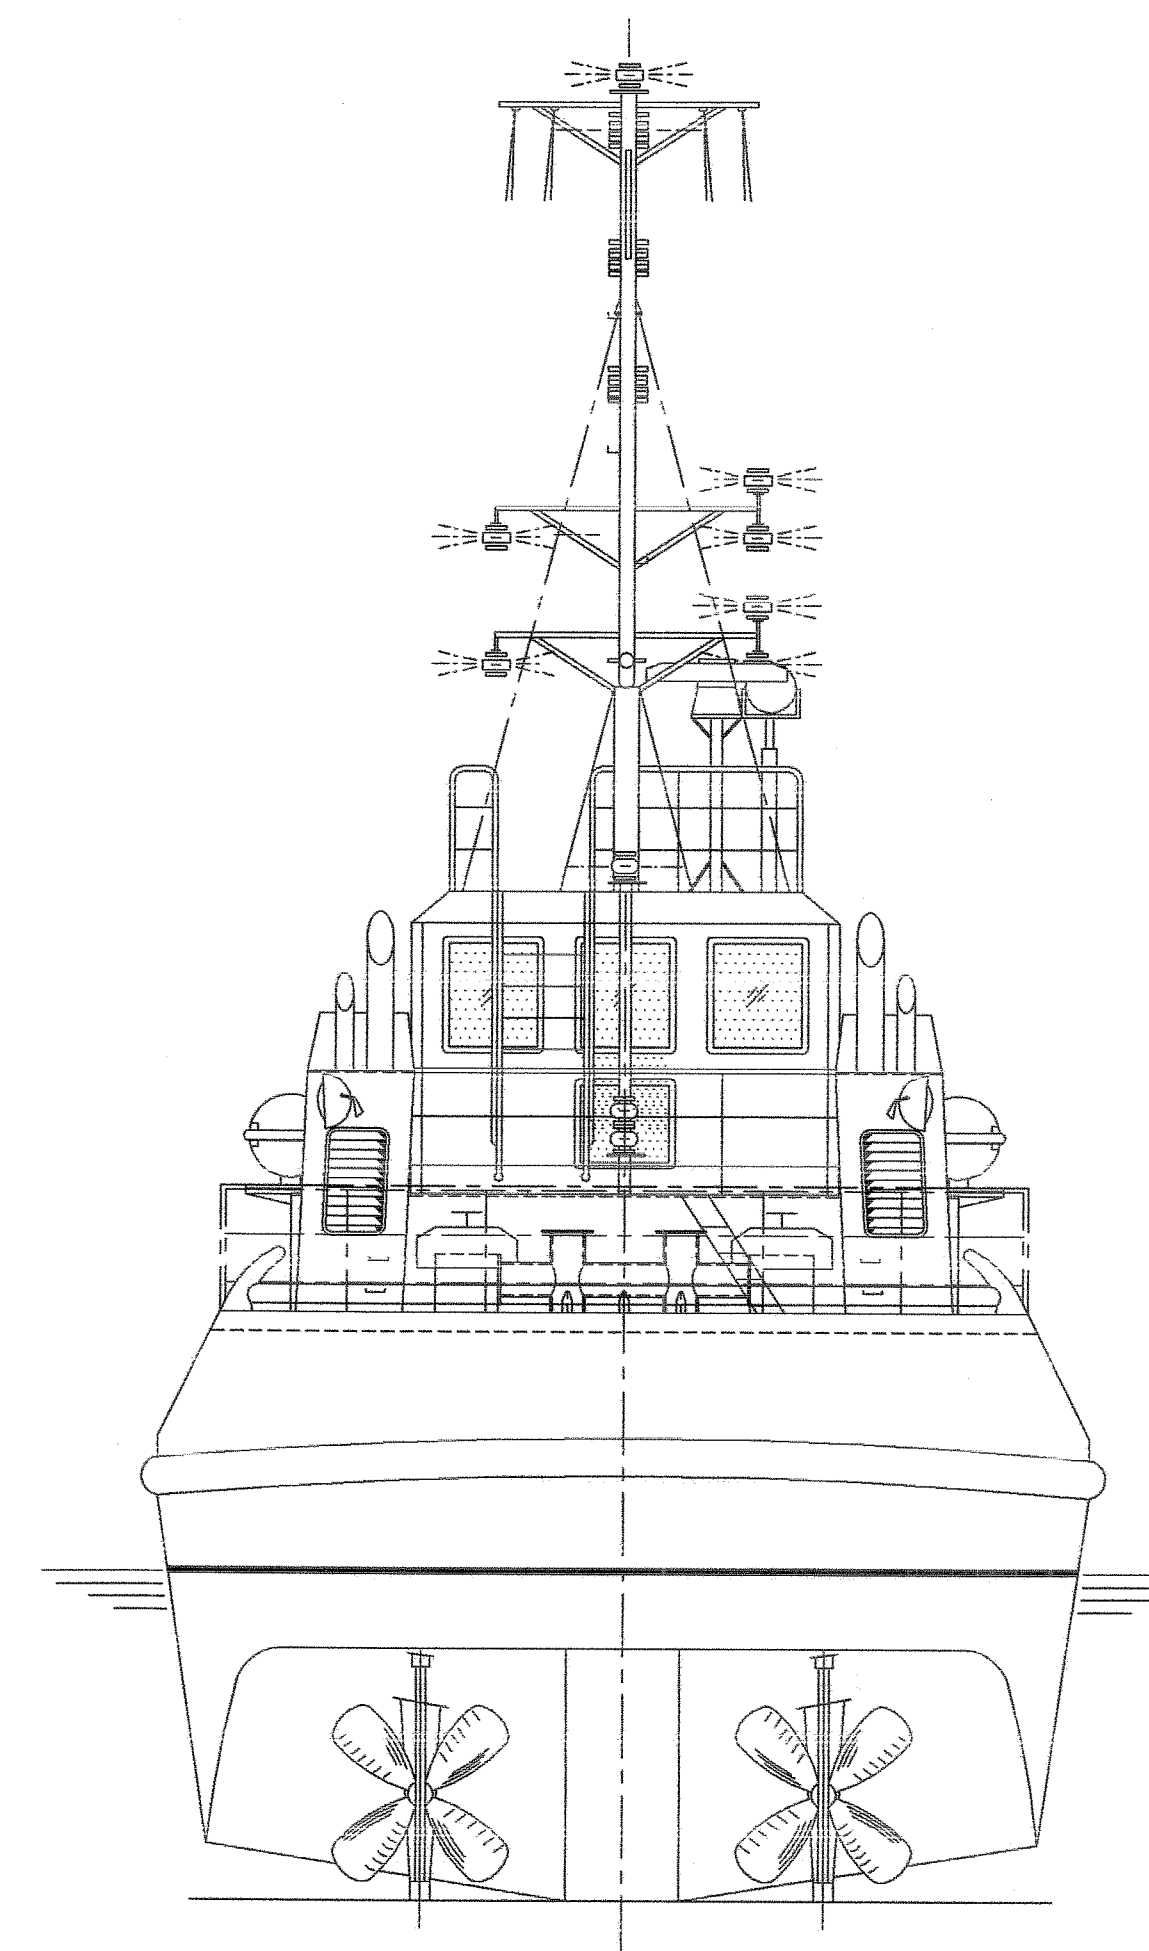


REAR VIEW

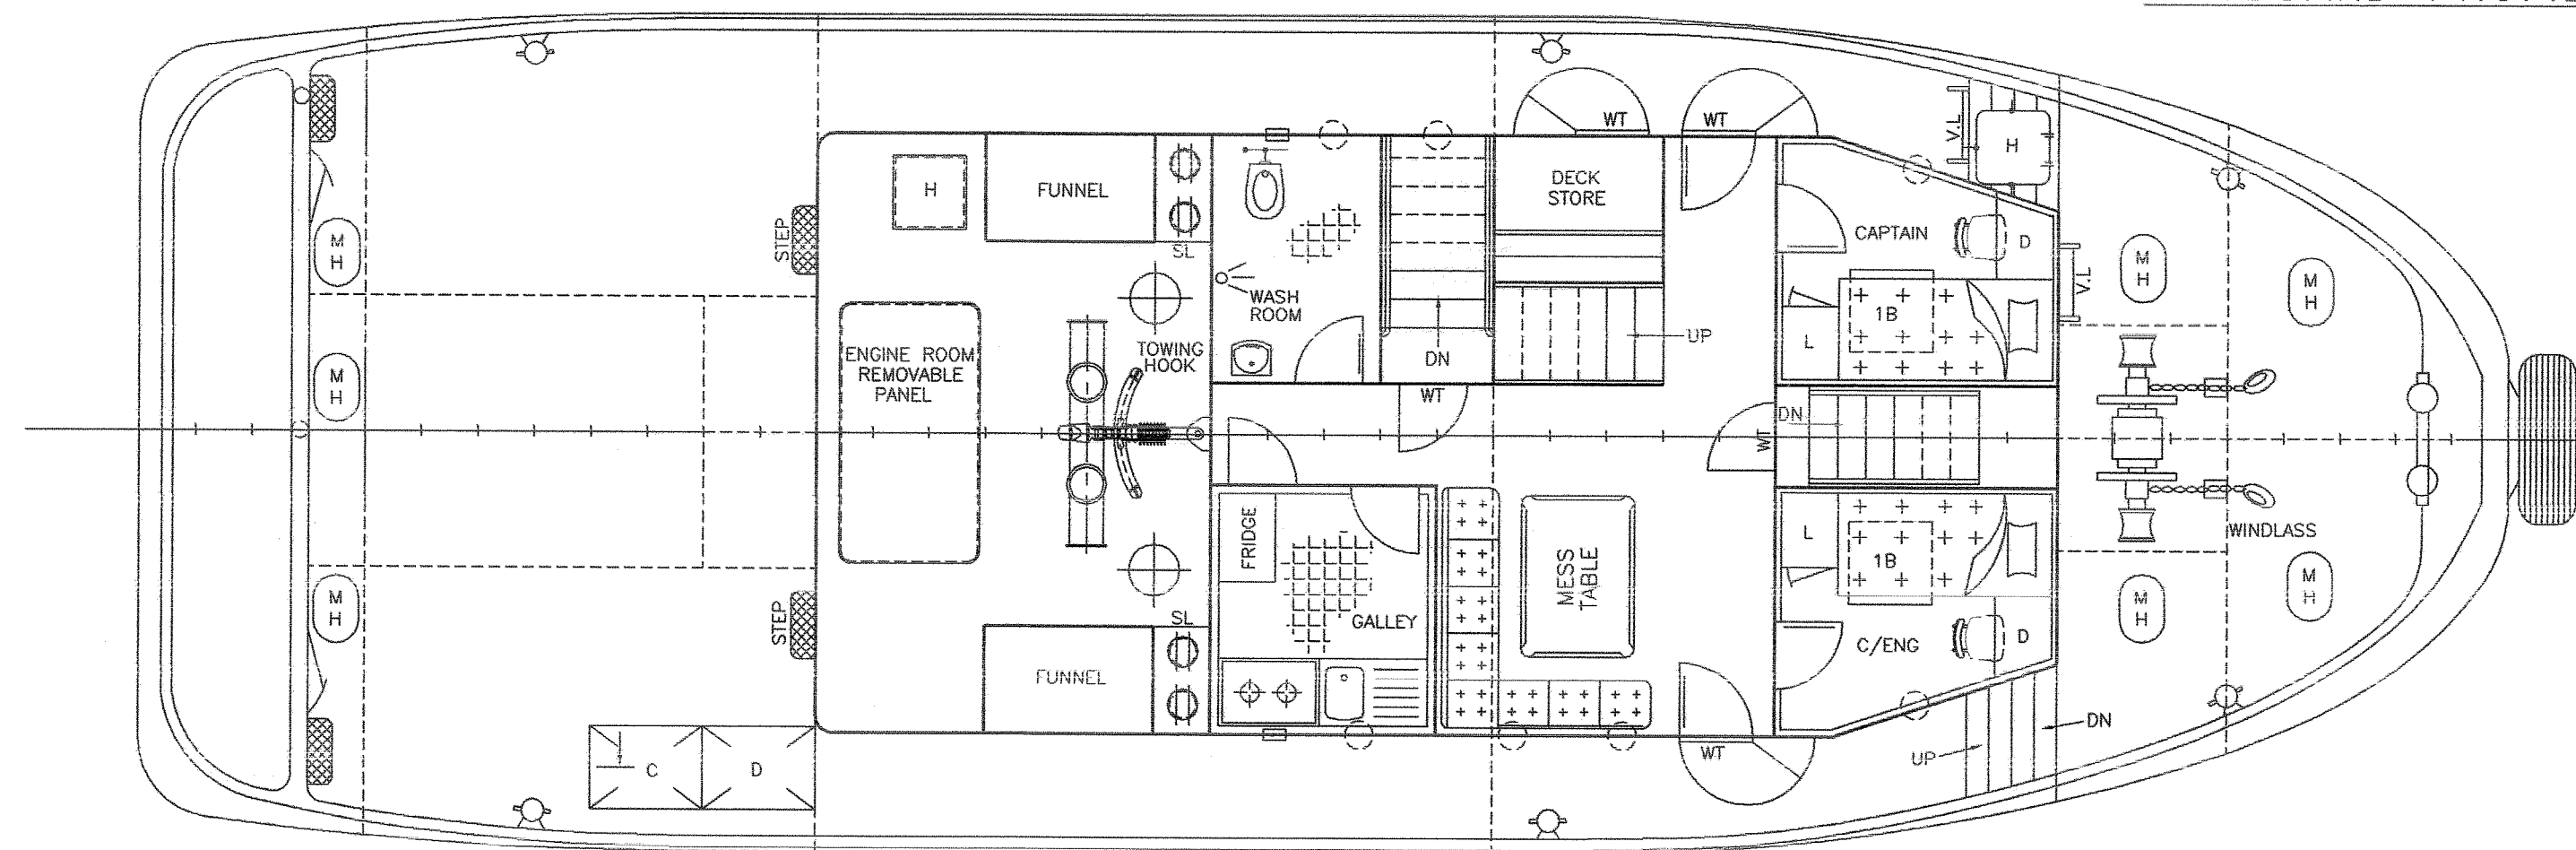

MAIN DECK PLAN

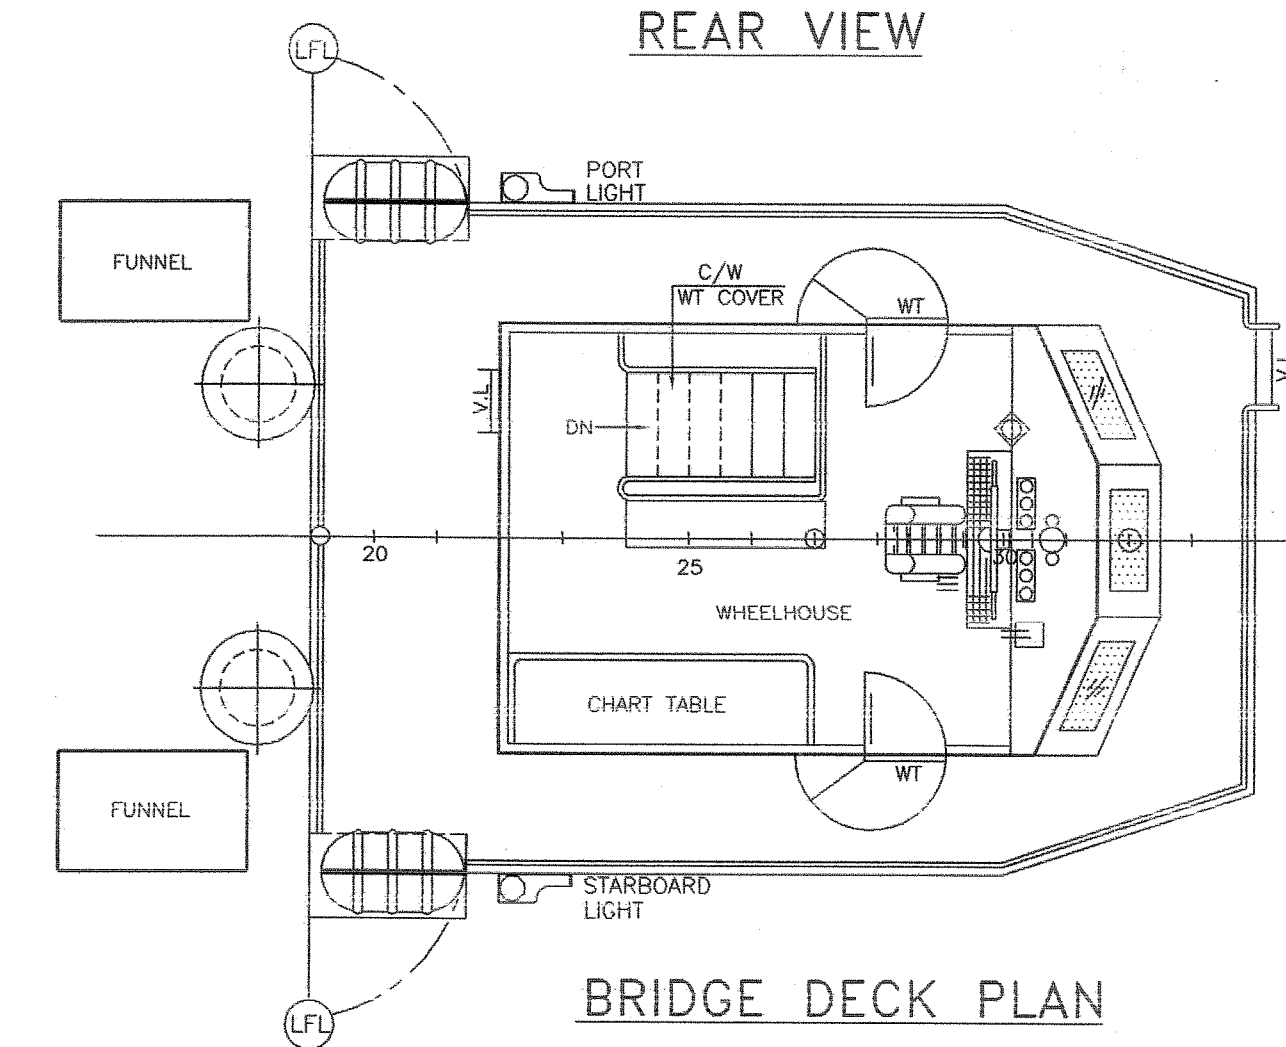

BRIDGE DECK PLAN

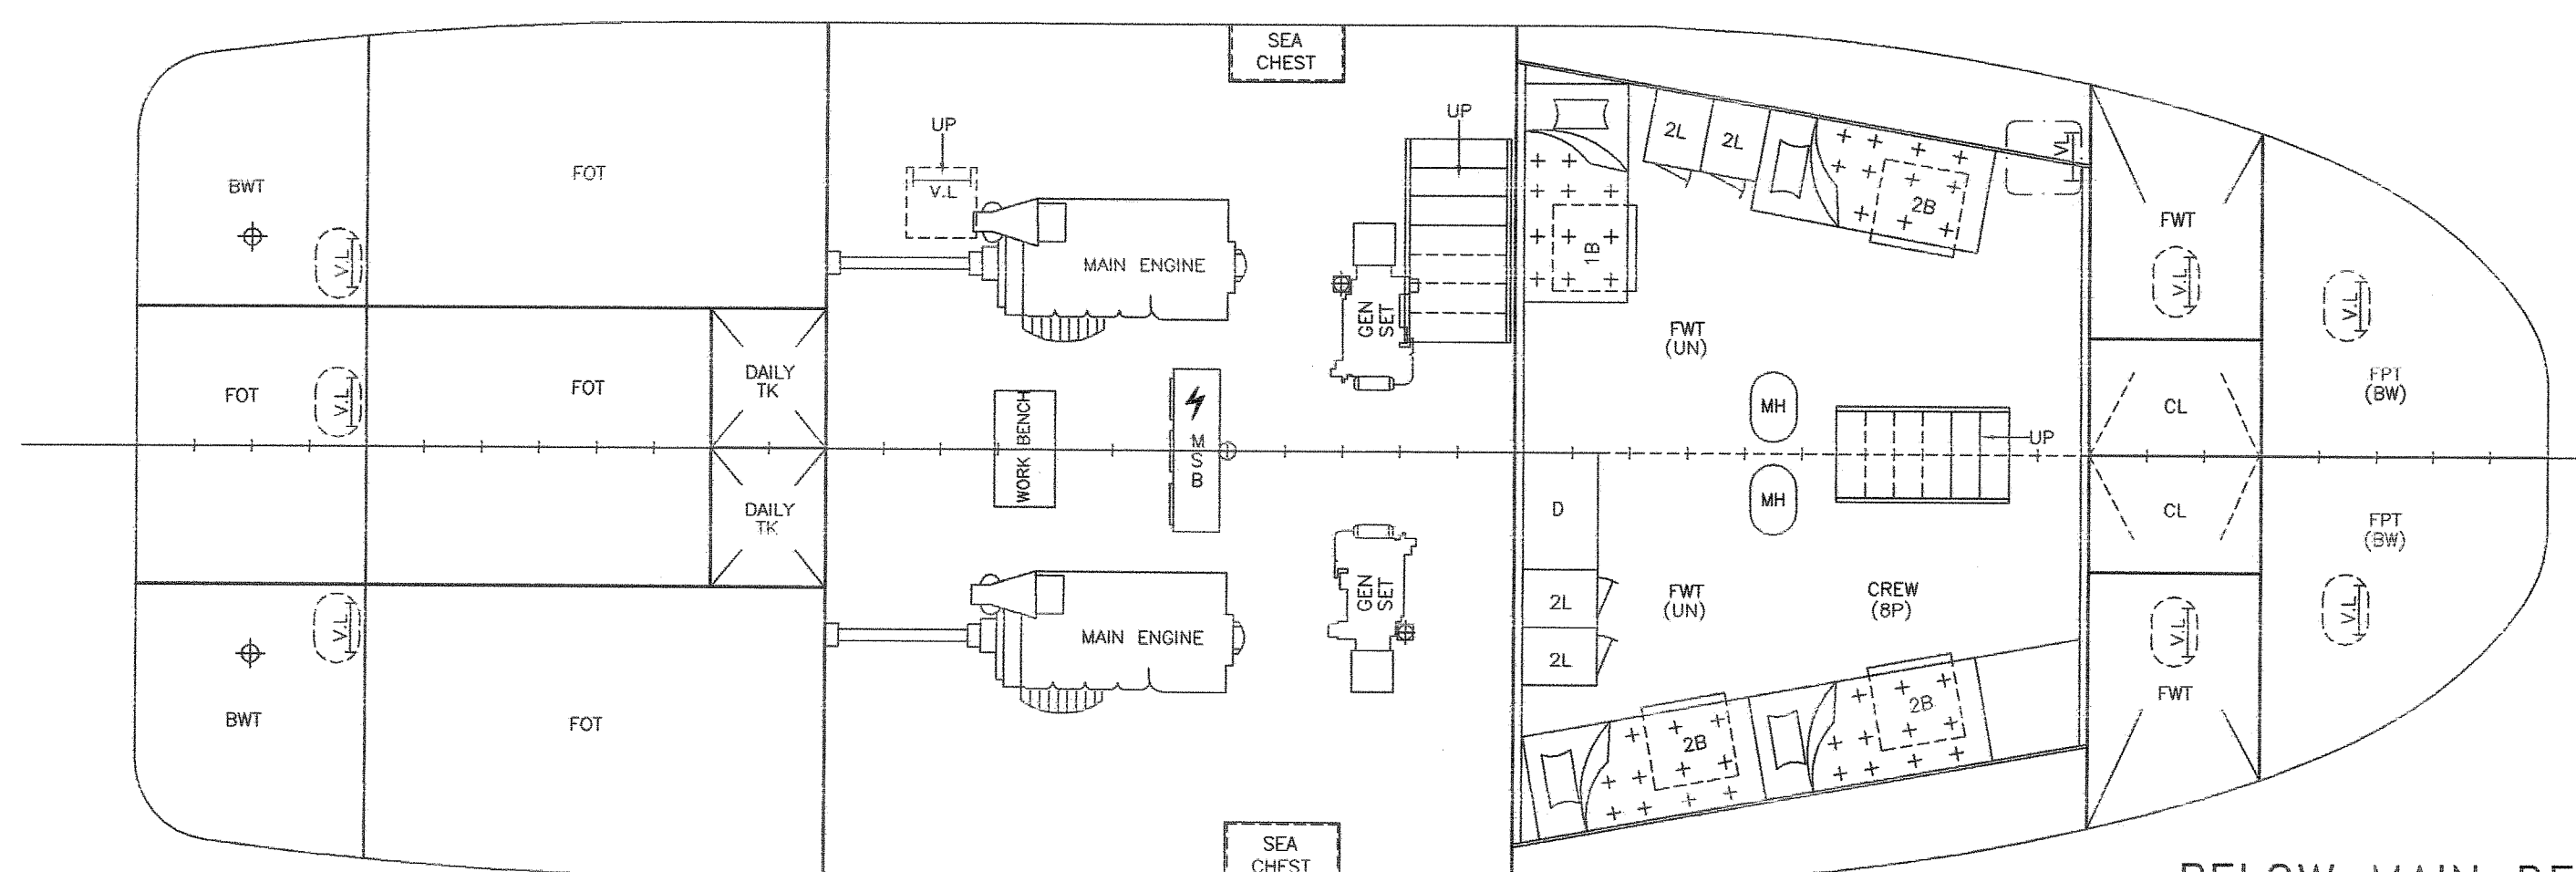

BELOW MAIN DECK

| PRINCIPAL PARTICULARS :- | | | |
|--|--------------------------------------|---|--------------------------------------|
| L.O.A | 21.00M | 20.01.12 | AMENDMENT. |
| L.B.P | 19.35M | 10.03.11 | REVIEWED BY BV. |
| B (MLD) | 7.40M | DATE | MODIFICATION |
| D (MLD) | 3.20M | SHIP: | 21M TWIN SCREW TUG |
| DESIGNED DRAFT | 2.60M | SYARIKAT CHIENG, NAVAL ARCHITECT 1st Floor, No. 7, Kai Peng Road Off Jalan Kampong Nyabor, P.O.Box 1281, Sibu, Sarawak, Malaysia. Tel. No: 326734, 324326 Fax No: 333544 | |
| SPEED | ABT 11.0 KNOTS | | |
| CREW | 10P | OWNER | |
| F.O.T | 46 TONS APPROX | BUILDER | FULSAIL SDN. BHD. SIBU YARD NO. 7522 |
| F.W.T | 30 TONS APPROX | CLASS | BV 7523 |
| MAIN ENGINES | 499BHP @ 1800 RPM x 2 NOS | TITLE: | GENERAL ARRANGEMENT |
| GEN SETS | 28KW x 2 NOS | DRAWN | CHECKED |
| CLASS NOTATION | 1+HULL, TUG, UNRESTRICTED NAVIGATION | SCALE | DRAWING NO. |
| SINGAPORE (NON-CONVENTION) SAFETY REGULATION TO BE COMPLIED WITH, ALL PORTLIGHTS TO BE C/W COVER | | REVISION NO. | |
| | | 1:60 | 4010H-A |
| | | | 1 |